


VILLA MEADOW R.O.W.

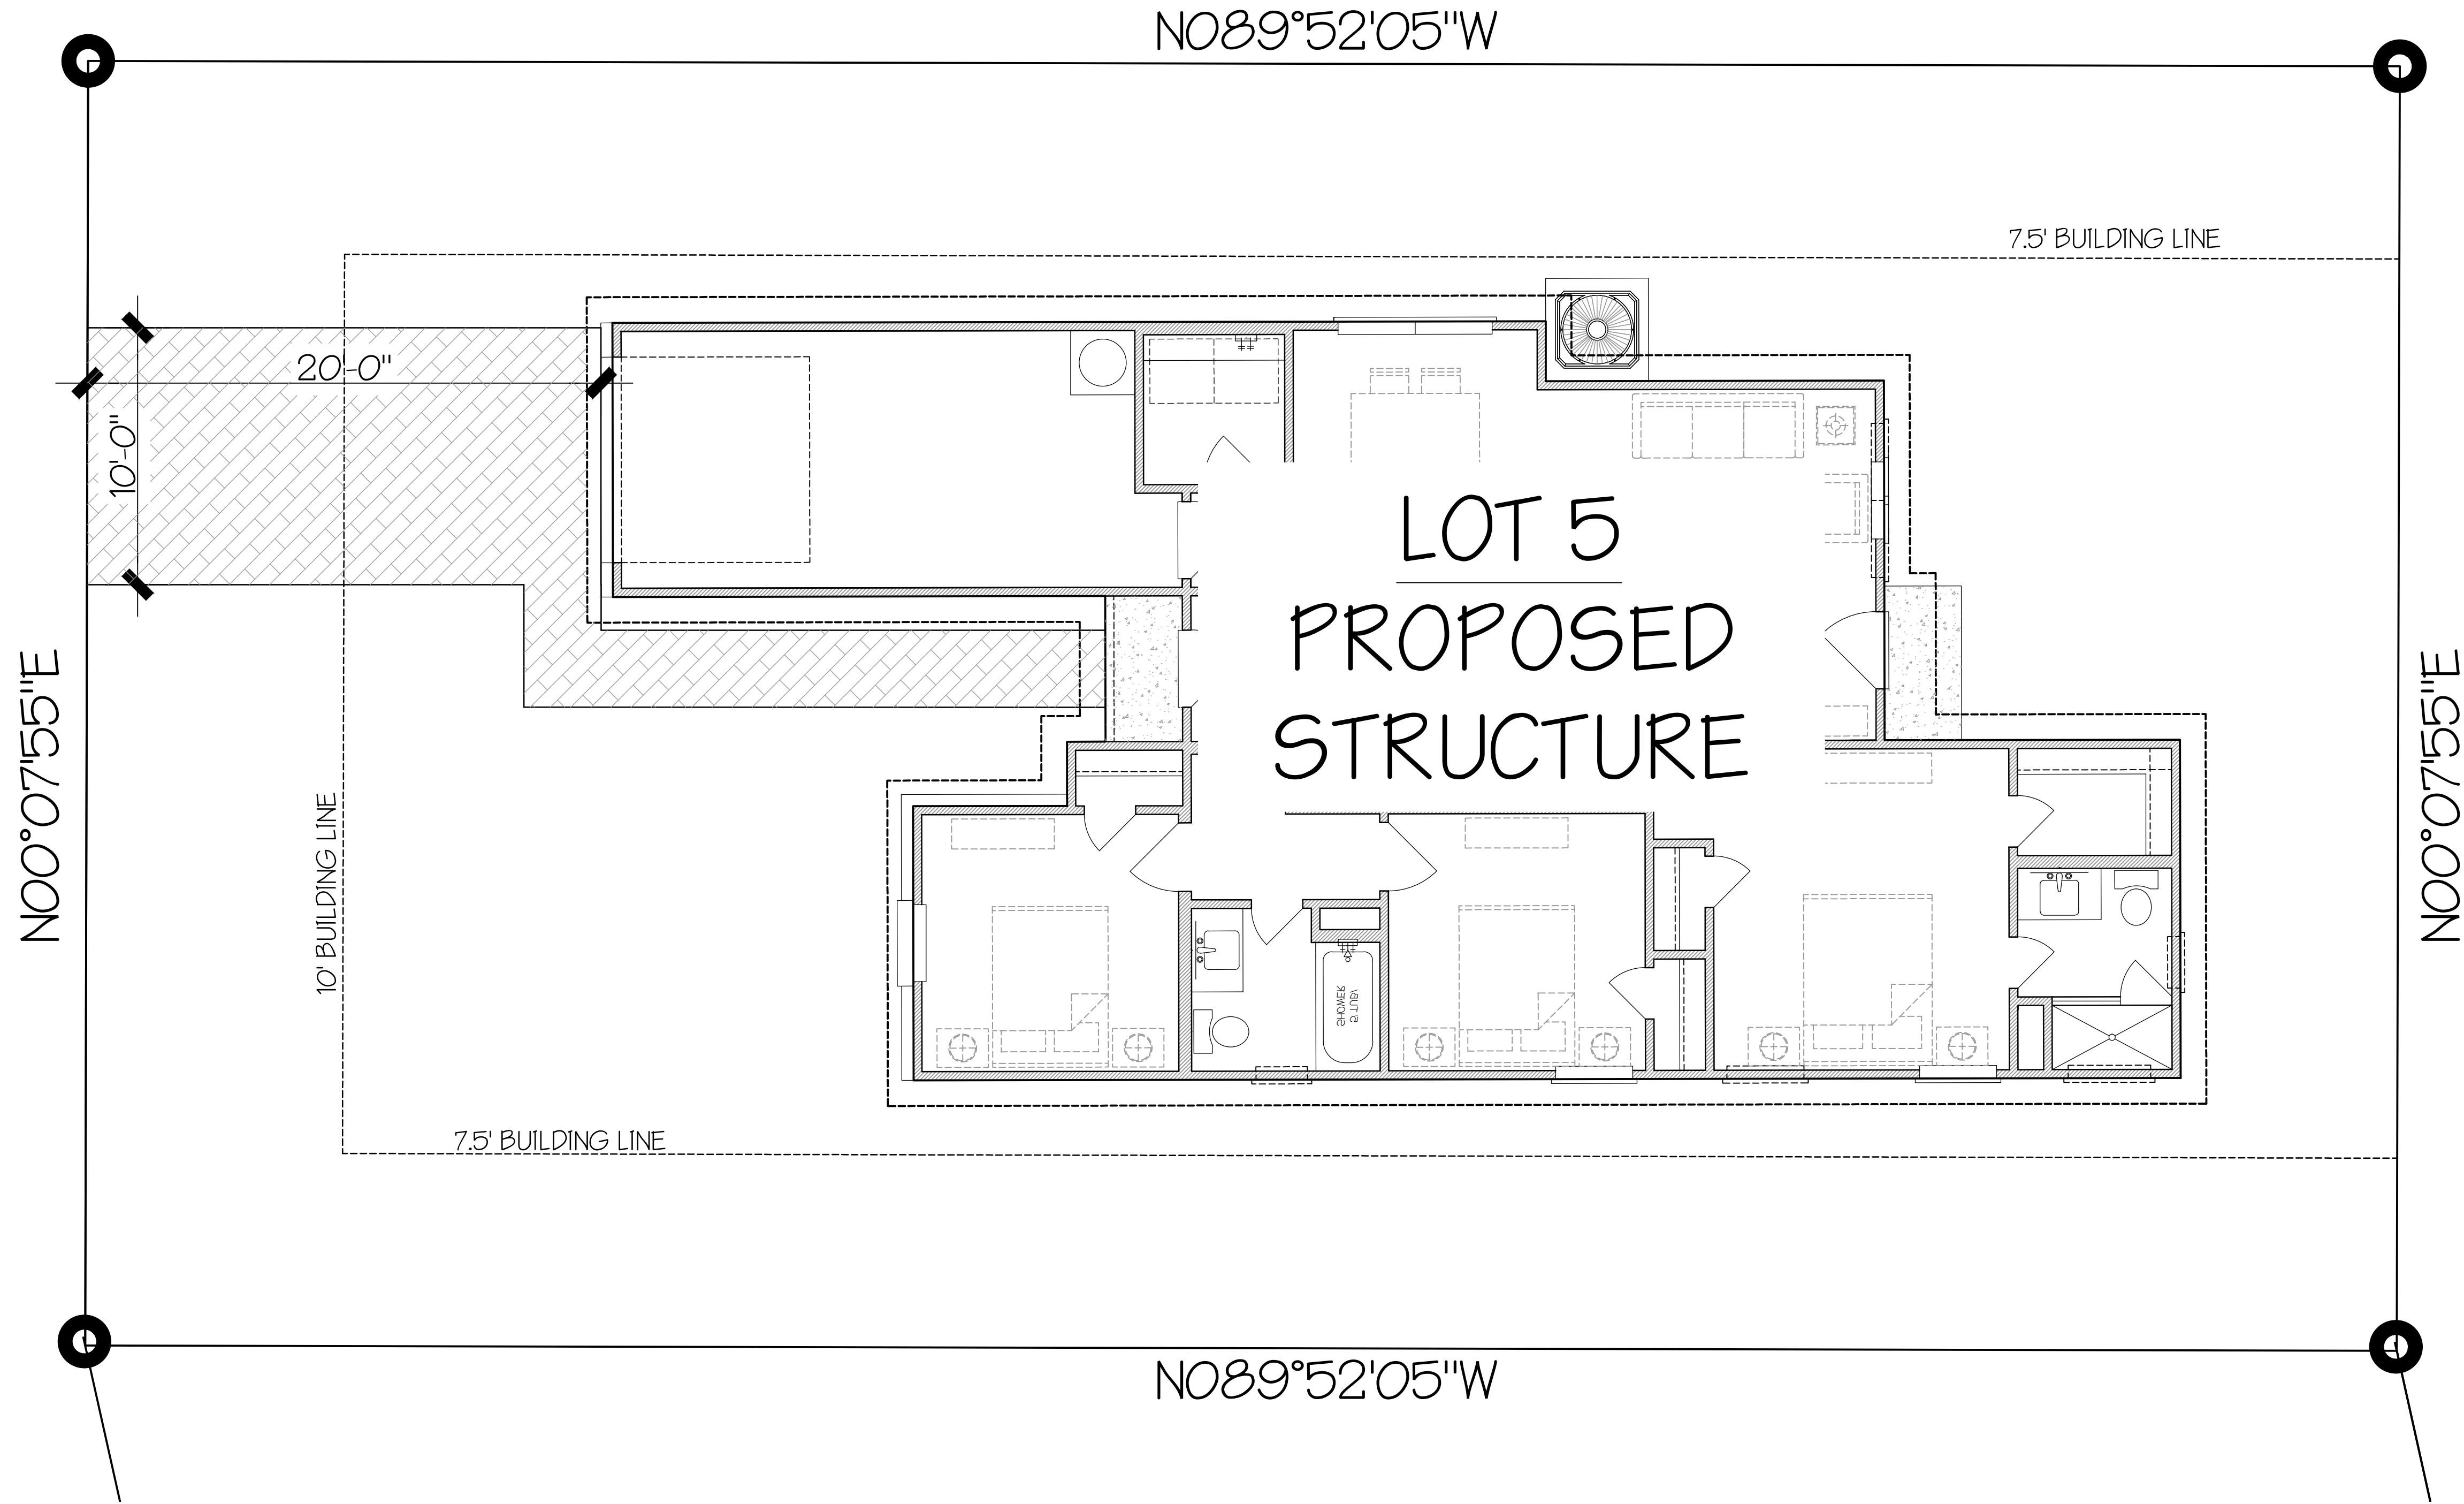

COMMON AREA

PRELIMINARY ONLY
NOT FOR CONSTRUCTION

ALL PLAN ILLUSTRATIONS ARE PRELIMINARY AND ARE PROVIDED FOR FEASIBILITY AND BIDDING PURPOSES ONLY. PLANS ARE SUBJECT TO CHANGE WITHOUT NOTICE. ANY UNAUTHORIZED USE, REPRODUCTION, MODIFICATION, OR DERIVATIVE WORK OF THE PLAN WILL BE DEEMED AS COPYRIGHT INFRINGEMENT UNDER THE DIGITAL MILLENNIUM COPYRIGHT ACT. DO NOT REMOVE OR MODIFY THIS NOTICE. COPYRIGHT © 2025 OURO BUILDING DESIGN

LOT 5 IMPERVIOUS COVERAGE	
TOTAL LOT SIZE	4,500
TOTAL SLAB A/C PAD	1,334 9
IMPERVIOUS COVER	1,343 29%

ALL PLANS, AS INSTRUMENTS OF SERVICE, HAVE BEEN COPYRIGHTED BY OURO BUILDING DESIGN. ANY UNAUTHORIZED USE OF PLANS, WITHOUT THE WRITTEN PERMISSION OF OURO BUILDING DESIGN, WILL BE PROSECUTED TO THE FULLEST EXTENT OF THE LAW. OURO BUILDING DESIGN IS A PROFESSIONAL BUILDING DESIGN FIRM. A LICENSED PROFESSIONAL ENGINEER OF RECORD SHOULD BE CONSULTED REGARDING THESE DRAWINGS AND ANY FRAMING NOTES.

PROPOSED RESIDENCE
5 VILLA MEADOW
WIMBERLEY, TEXAS 78676

REVISION:
05-05-2025

OURO BUILDING DESIGN

2510 RR 620 N, 703 AUSTIN, TEXAS 78717 (512) 221-3686